


EXISTING BUILDING PLAN OF CHILDREN'S ACADEMY COLLEGE OF EDUCATION  
 (BED, DELED, B.A.BED /BSC BED ) BUILDING NO. 2  
 KHASRA NO- 38, VILLAGE BELAKA, DELHI ROAD, ALWAR (Raj.)

OWNER :- CHILDREN'S ACADEMIC SOCIETY

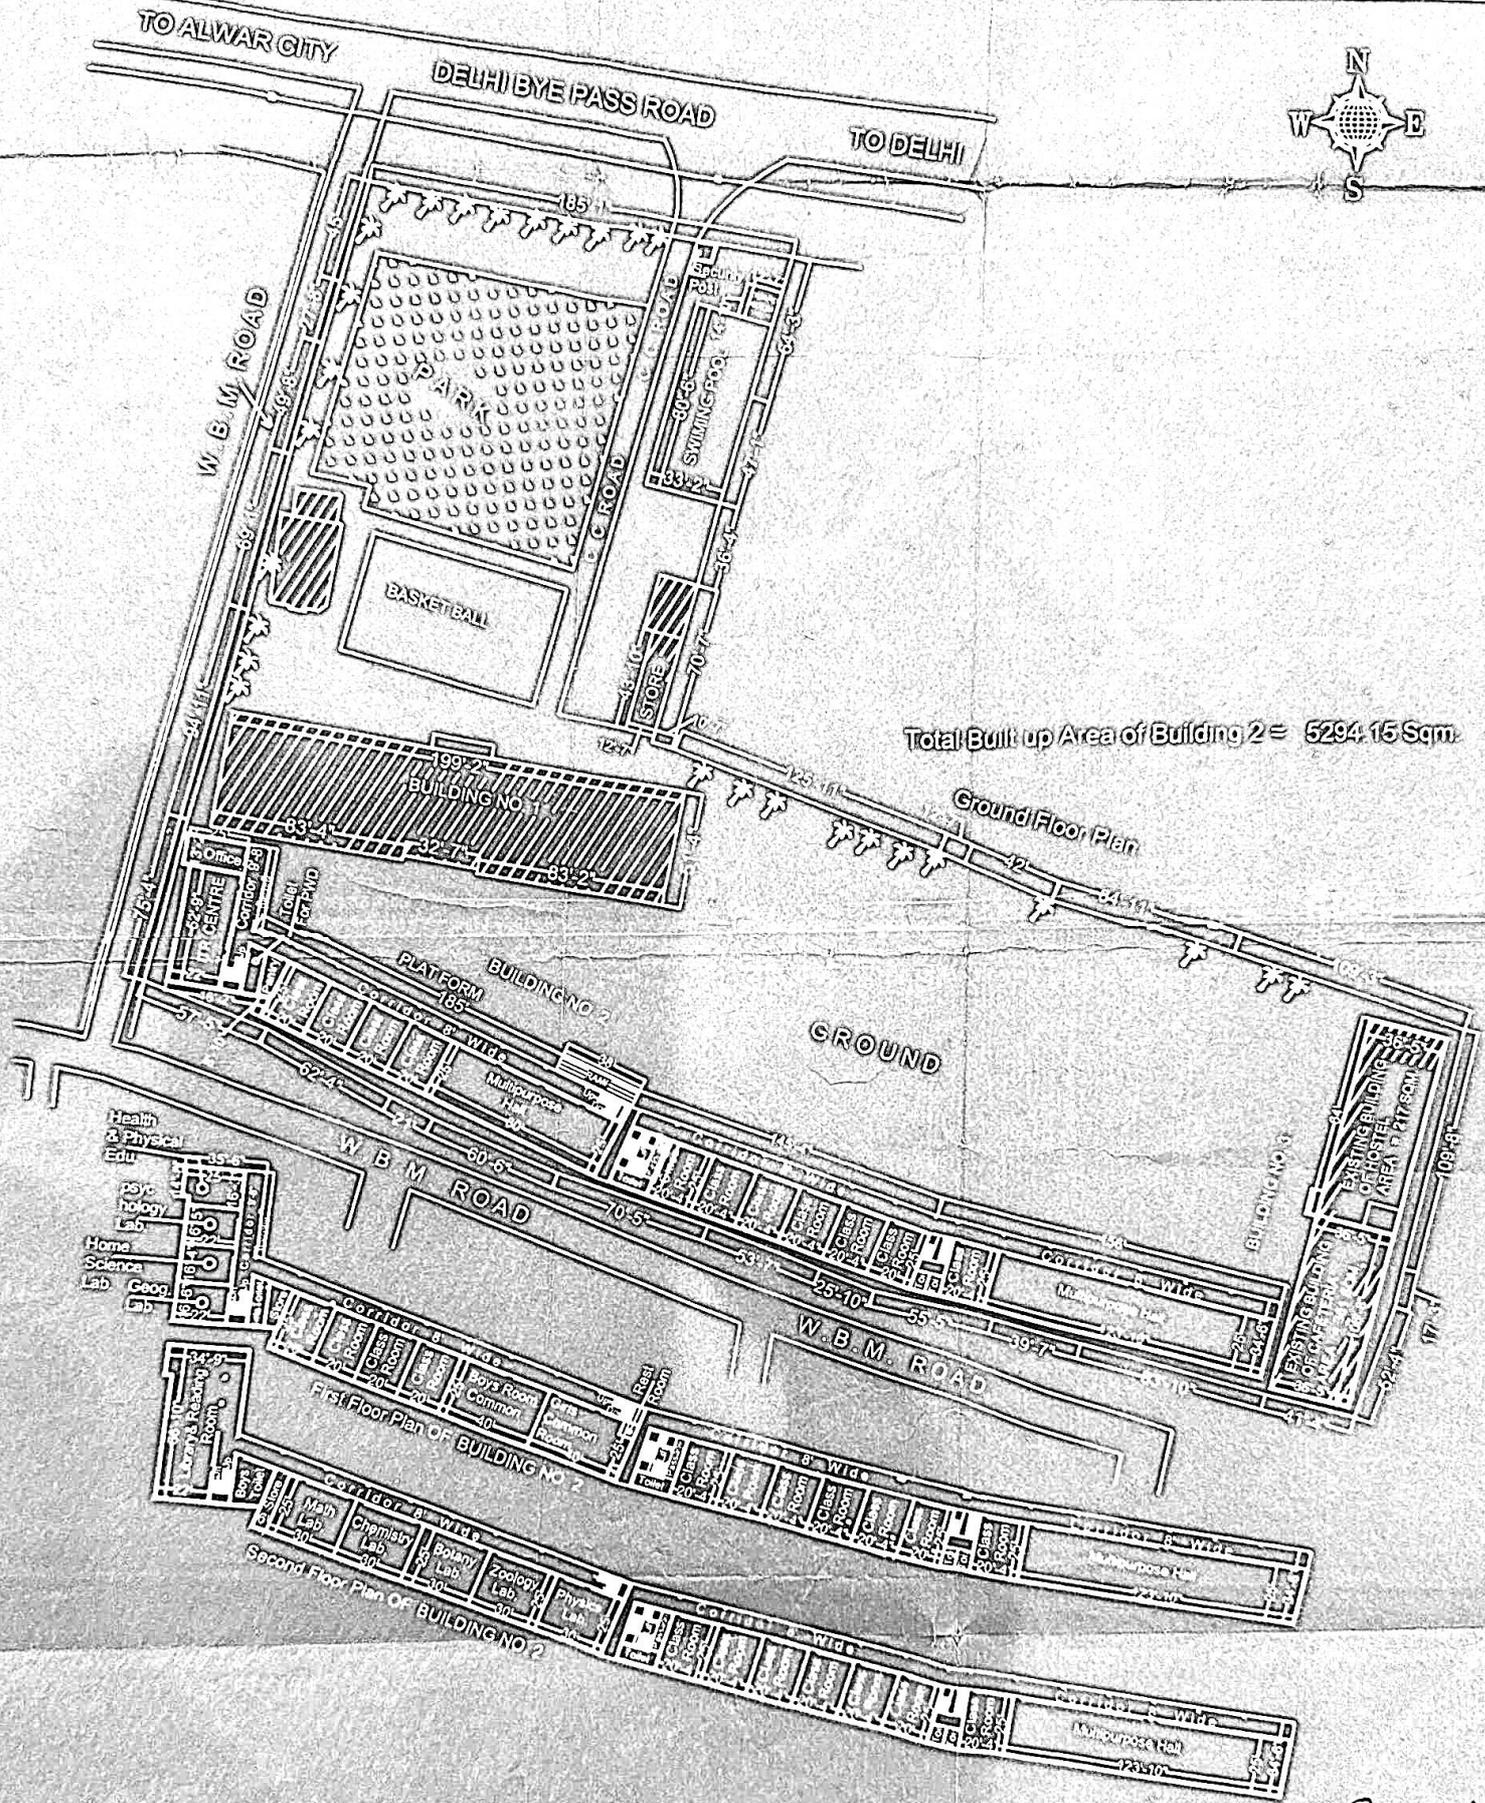

Total Built up Area of Building 2 = 5294.15 Sqm.

मुकुन्द लाल  
 (कृष्णावतार गुप्त)  
 सहायक अभियन्ता  
 सा.नि.वि. उपखण्ड-द्वितीय, अलवर

*[Signature]*  
 प्राचार्य  
 गौरीदीवी राजकीय महिला महाविद्यालय  
 अलवर (राज.)

*[Signature]*  
 Principal  
 Children's Academy E. Rd. Belaka  
 ALWAR (Raj.)

*[Signature]*  
 Secretary  
 Children's Academic Society  
 Alwar (Raj.)

*[Signature]*  
 MUKESH KUMAR SAINI  
 Draughtsman (Civil)  
 Add.-Jubli Bass, Sch. No.-2  
 ALWAR-301001 (Raj.)  
 Mob. 8104605589